


UPSTREAM INUNDATION EXTENTS

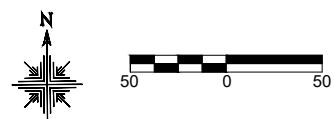

- NOTES:**
1. DEPTHS AND EXTENTS BASED ON PRELIMINARY HYDRAULIC ANALYSIS. ALL CHANGES SHOWN ARE CONCEPTUAL.
 2. EXISTING AND PROPOSED INUNDATION EXTENTS BASED ON MEAN FLOW OF 380 CFS



RECREATION ENGINEERING
AND PLANNING
485 ARAPAHOE AVE.
BOULDER, CO 80302
WWW.BOATERPARKS.COM

DRAFT

PROJECT OWNER:
CITY OF STOUGHTON
381 E. MAIN ST.
STOUGHTON, WI 53889

STOUGHTON WHITEWATER PARK
YAHARA RIVER STOUGHTON, WISCONSIN
PRELIMINARY - NOT FOR CONSTRUCTION
UPSTREAM 1


REVISIONS:	
NO.	DATE

DESIGNED: GL DRAFTED: RG
CHECKED: ML
PLOT DATE: 1/21/2020


DRAWING NO.

1

SHEET 1 OF 5

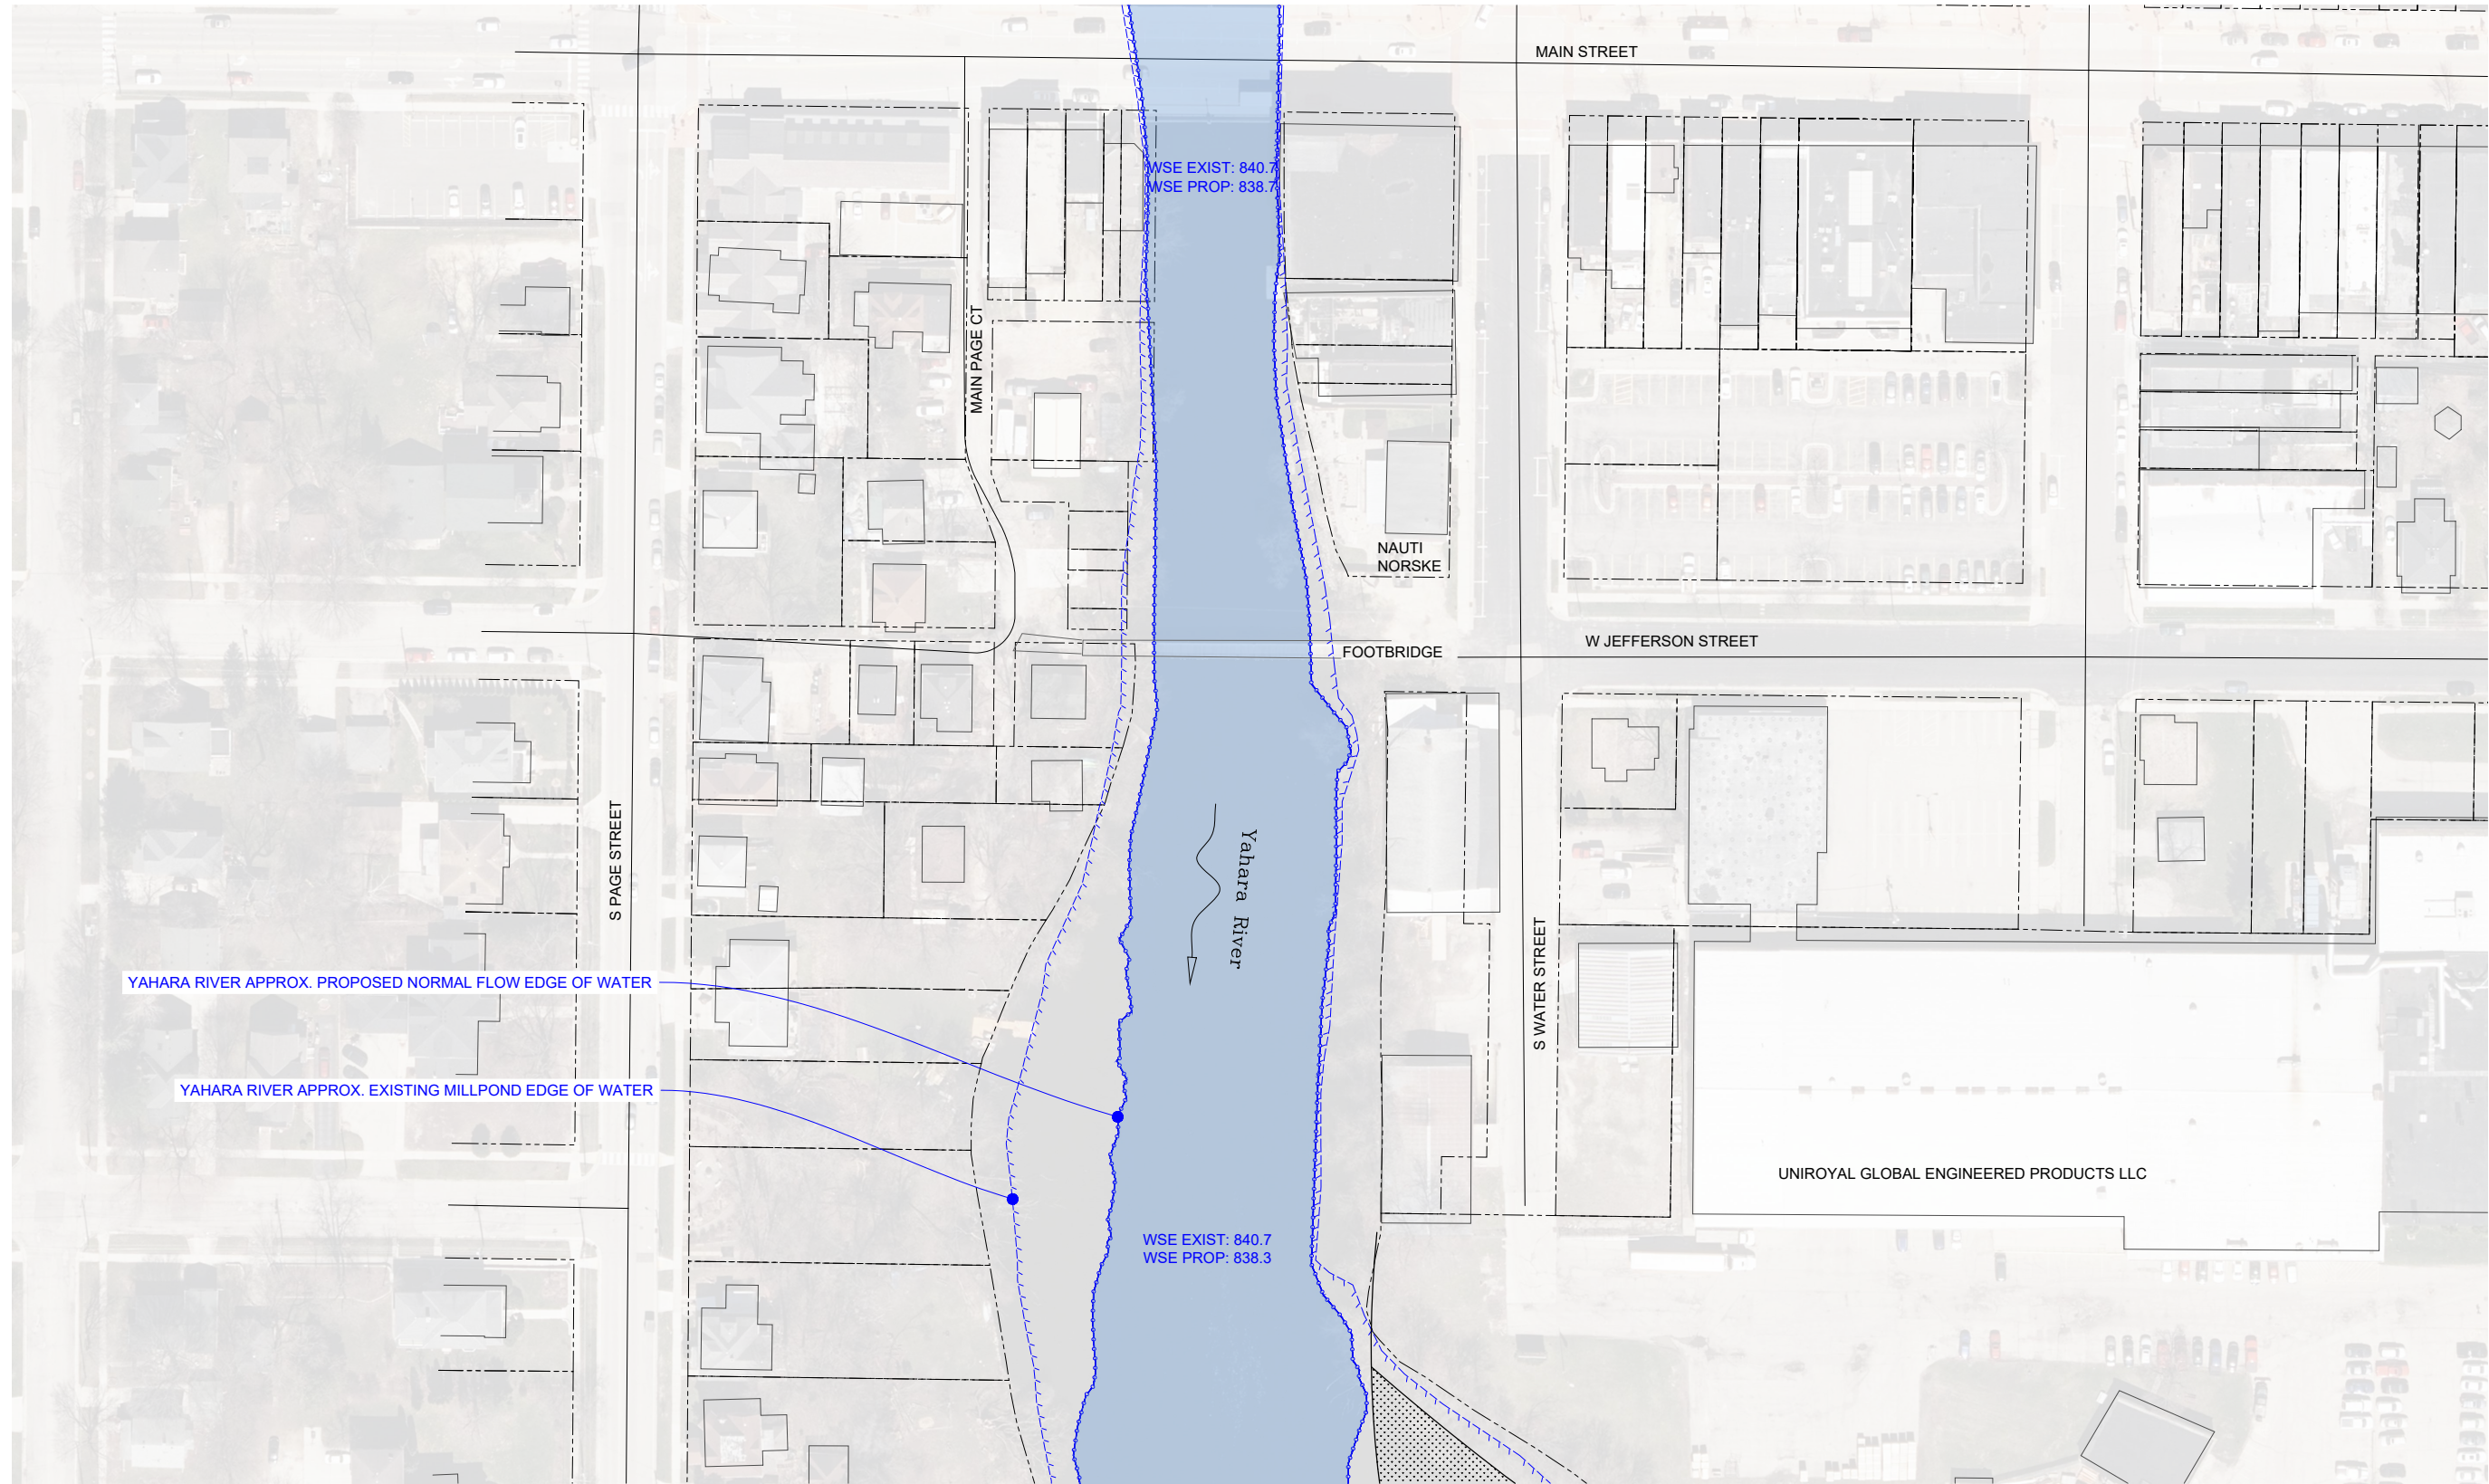

UPSTREAM INUNDATION EXTENTS

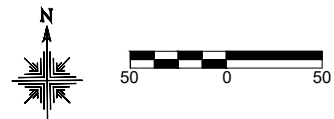

- NOTES:**
1. DEPTHS AND EXTENTS BASED ON PRELIMINARY HYDRAULIC ANALYSIS. ALL CHANGES SHOWN ARE CONCEPTUAL.
 2. EXISTING AND PROPOSED INUNDATION EXTENTS BASED ON MEAN FLOW OF 380 CFS



RECREATION ENGINEERING
AND PLANNING
485 ARAPAHOE AVE.
BOULDER, CO 80302
WWW.BOATERPARKS.COM

DRAFT

PROJECT OWNER:
CITY OF STOUGHTON
381 E. MAIN ST.
STOUGHTON, WI 53889


STOUGHTON WHITEWATER PARK
YAHARA RIVER STOUGHTON, WISCONSIN
PRELIMINARY - NOT FOR CONSTRUCTION
UPSTREAM 2

REVISIONS:	
NO.	DATE


DESIGNED: GL DRAFTED: RG
CHECKED: ML
PLOT DATE: 1/21/2020

DRAWING NO.

2
SHEET 2 OF 5

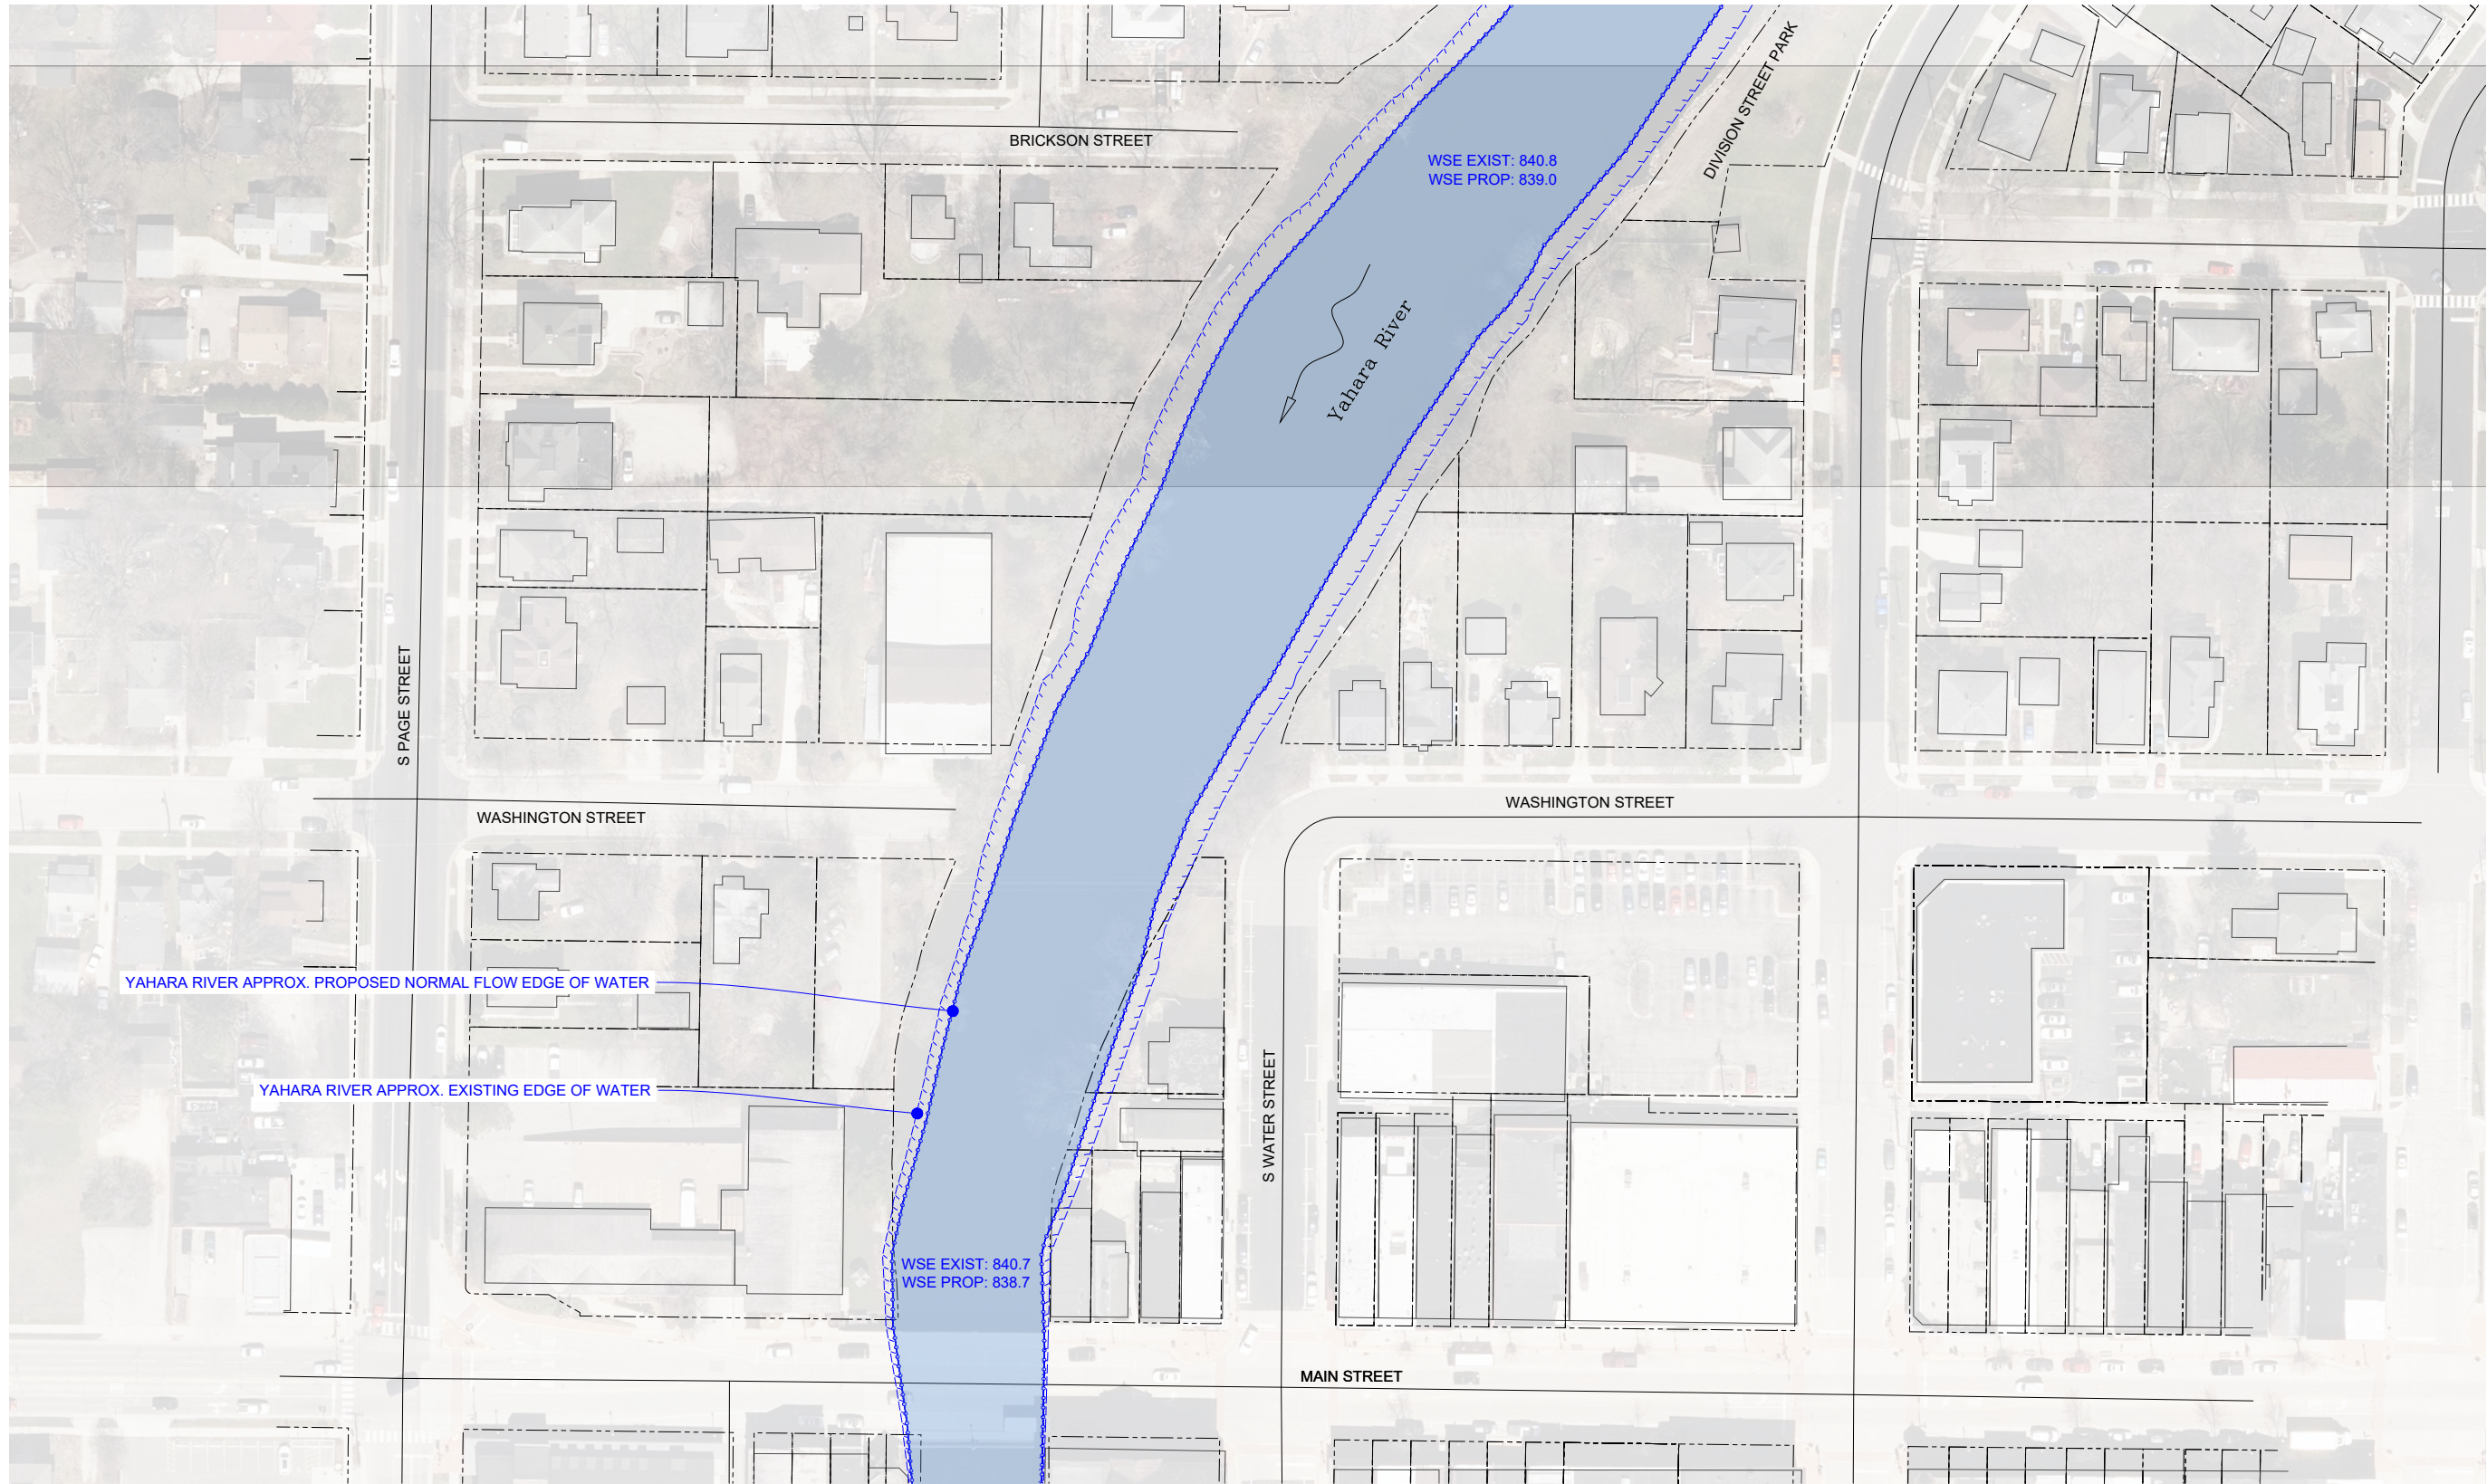

UPSTREAM INUNDATION EXTENTS

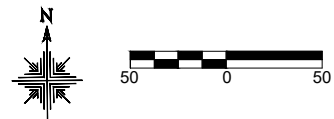

- NOTES:**
1. DEPTHS AND EXTENTS BASED ON PRELIMINARY HYDRAULIC ANALYSIS. ALL CHANGES SHOWN ARE CONCEPTUAL.
 2. EXISTING AND PROPOSED INUNDATION EXTENTS BASED ON MEAN FLOW OF 380 CFS



RECREATION ENGINEERING
AND PLANNING
485 ARAPAHOE AVE.
BOULDER, CO 80302
WWW.BOATERPARKS.COM

DRAFT

PROJECT OWNER:
CITY OF STOUGHTON
381 E. MAIN ST.
STOUGHTON, WI 53889

STOUGHTON WHITEWATER PARK
YAHARA RIVER STOUGHTON, WISCONSIN
PRELIMINARY - NOT FOR CONSTRUCTION
UPSTREAM 3

REVISIONS:


NO.	DATE

DESIGNED: GL DRAFTED: RG
CHECKED: ML
PLOT DATE: 1/21/2020

DRAWING NO.

3

SHEET 3 OF 5

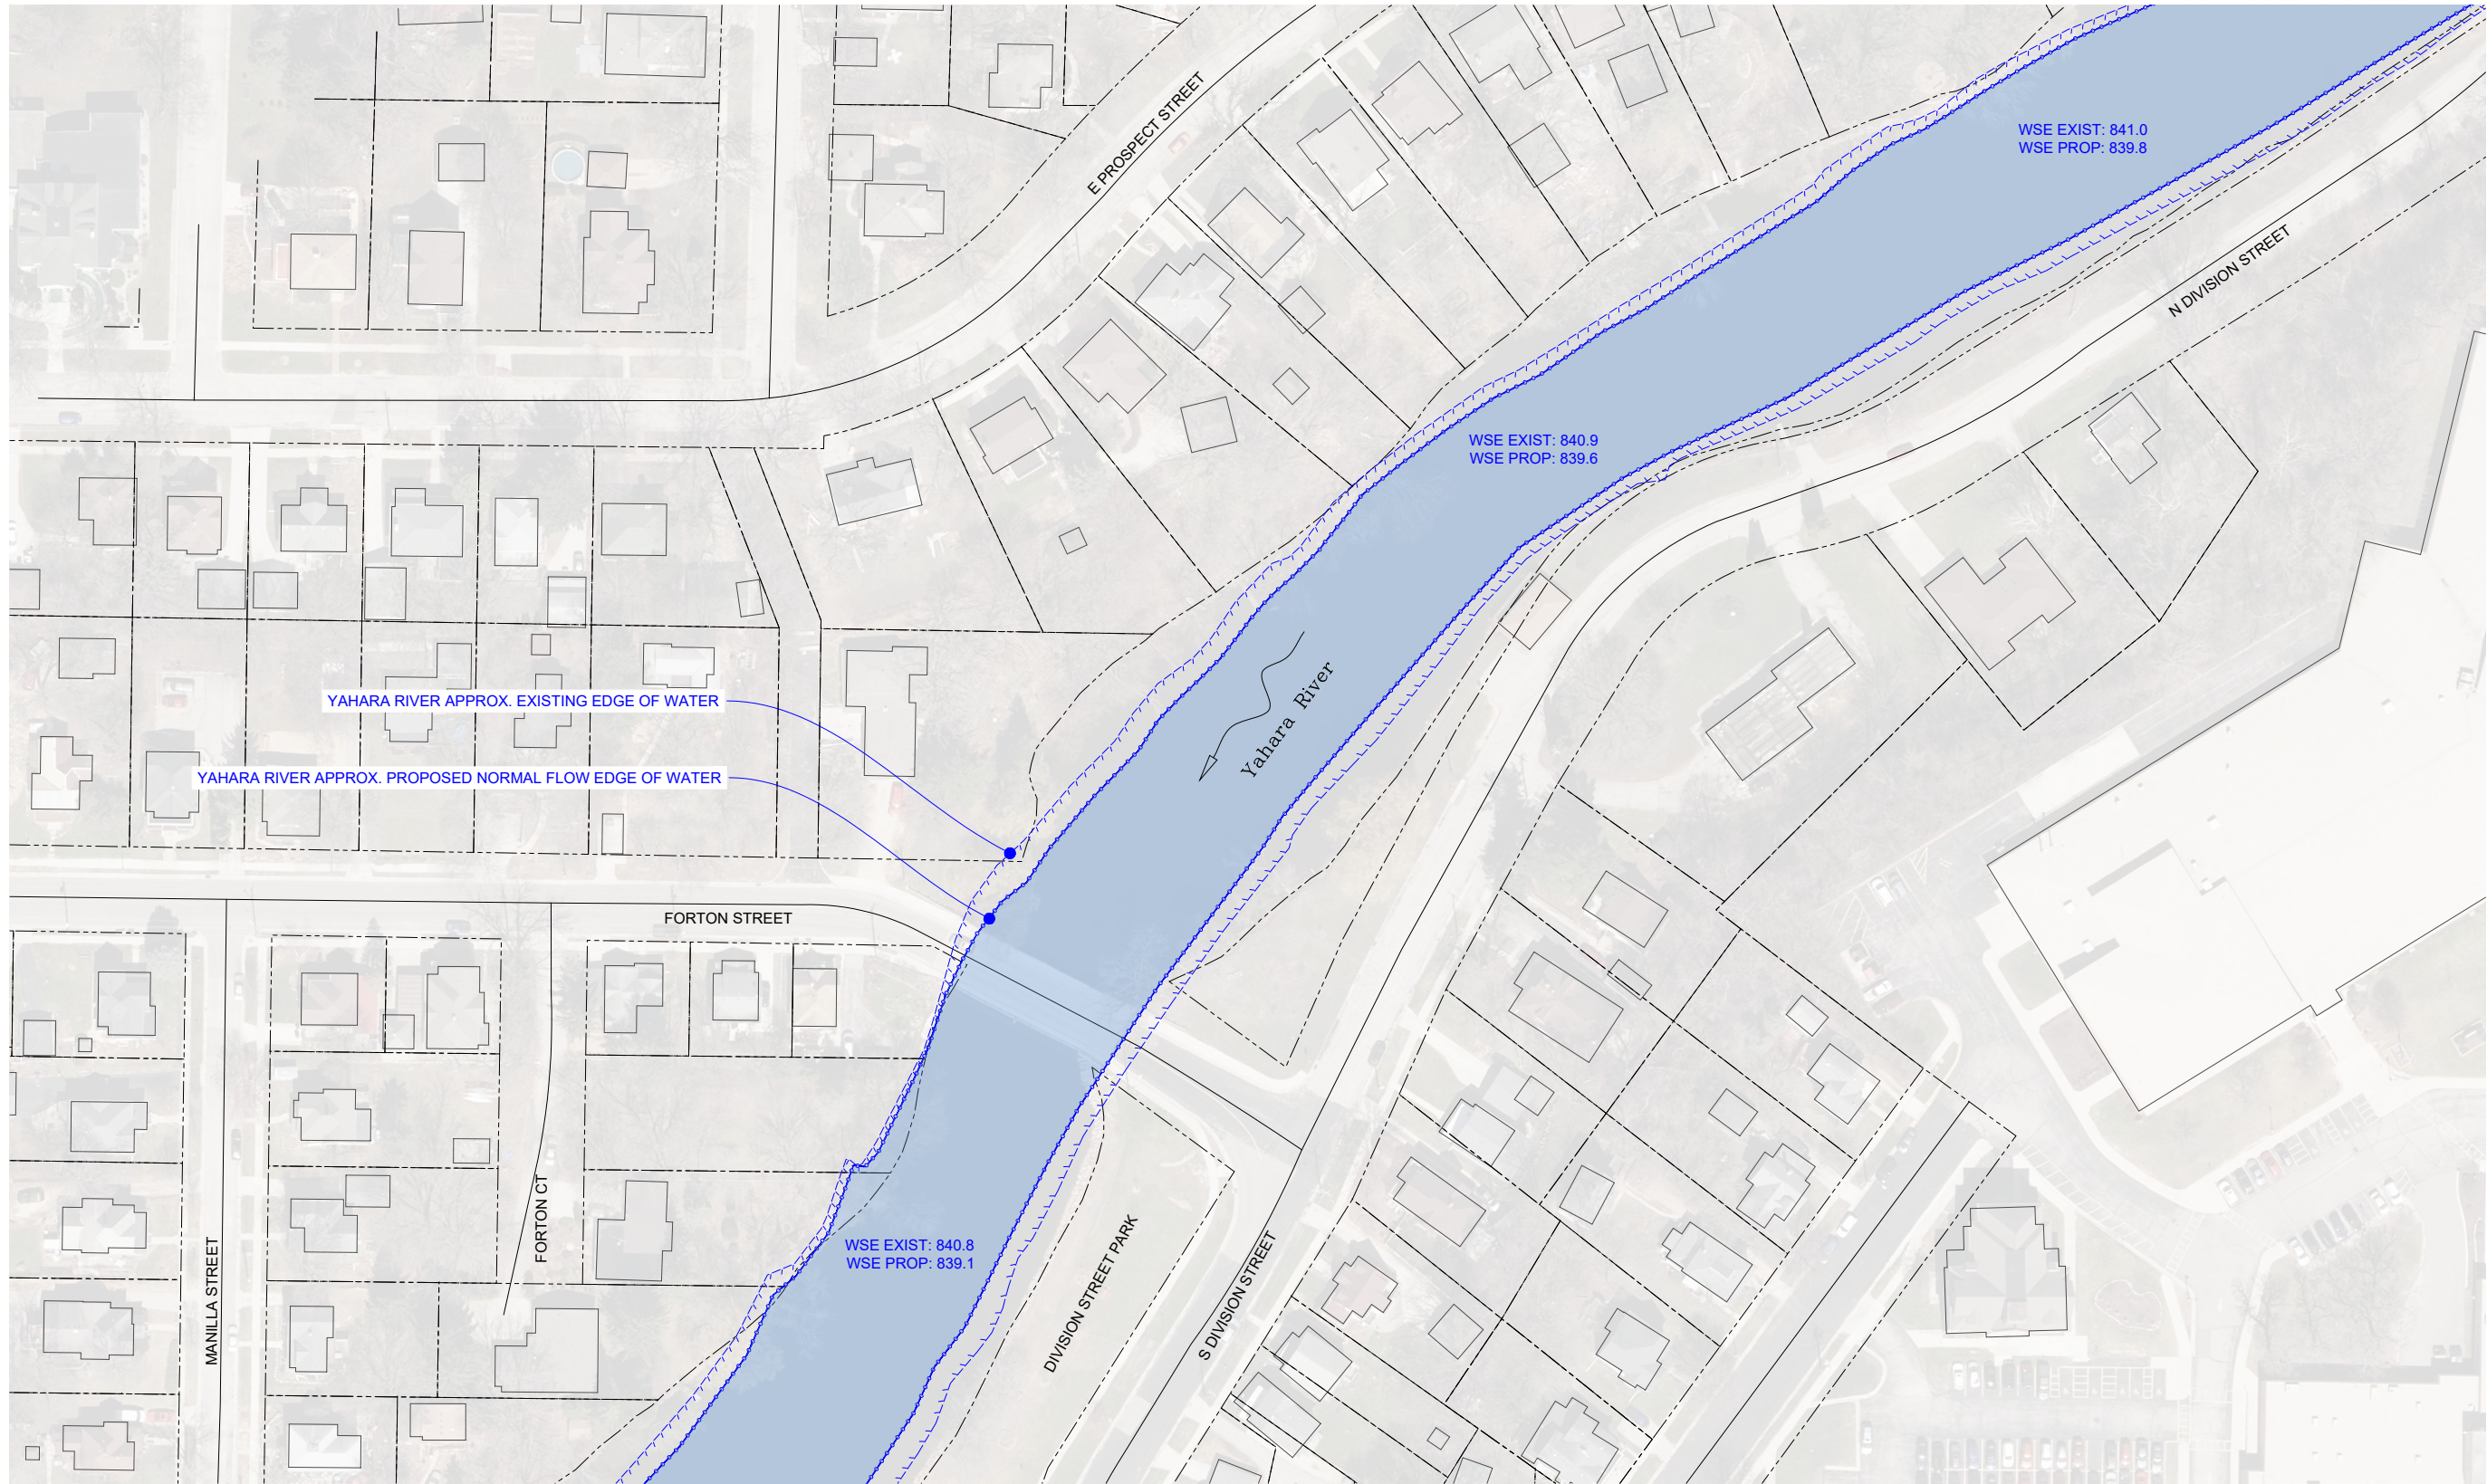

UPSTREAM INUNDATION EXTENTS

- NOTES:**
1. DEPTHS AND EXTENTS BASED ON PRELIMINARY HYDRAULIC ANALYSIS. ALL CHANGES SHOWN ARE CONCEPTUAL.
 2. EXISTING AND PROPOSED INUNDATION EXTENTS BASED ON MEAN FLOW OF 380 CFS



RECREATION ENGINEERING
AND PLANNING
485 ARAPAHOE AVE.
BOULDER, CO 80302
WWW.BOATERPARKS.COM

DRAFT

PROJECT OWNER:
CITY OF STOUGHTON
381 E. MAIN ST.
STOUGHTON, WI 53889

STOUGHTON WHITEWATER PARK
YAHARA RIVER STOUGHTON, WISCONSIN
PRELIMINARY - NOT FOR CONSTRUCTION
UPSTREAM 4

REVISIONS:


NO.	DATE

DESIGNED: GL DRAFTED: RG
CHECKED: ML
PLOT DATE: 1/21/2020

DRAWING NO.

4

SHEET 4 OF 5

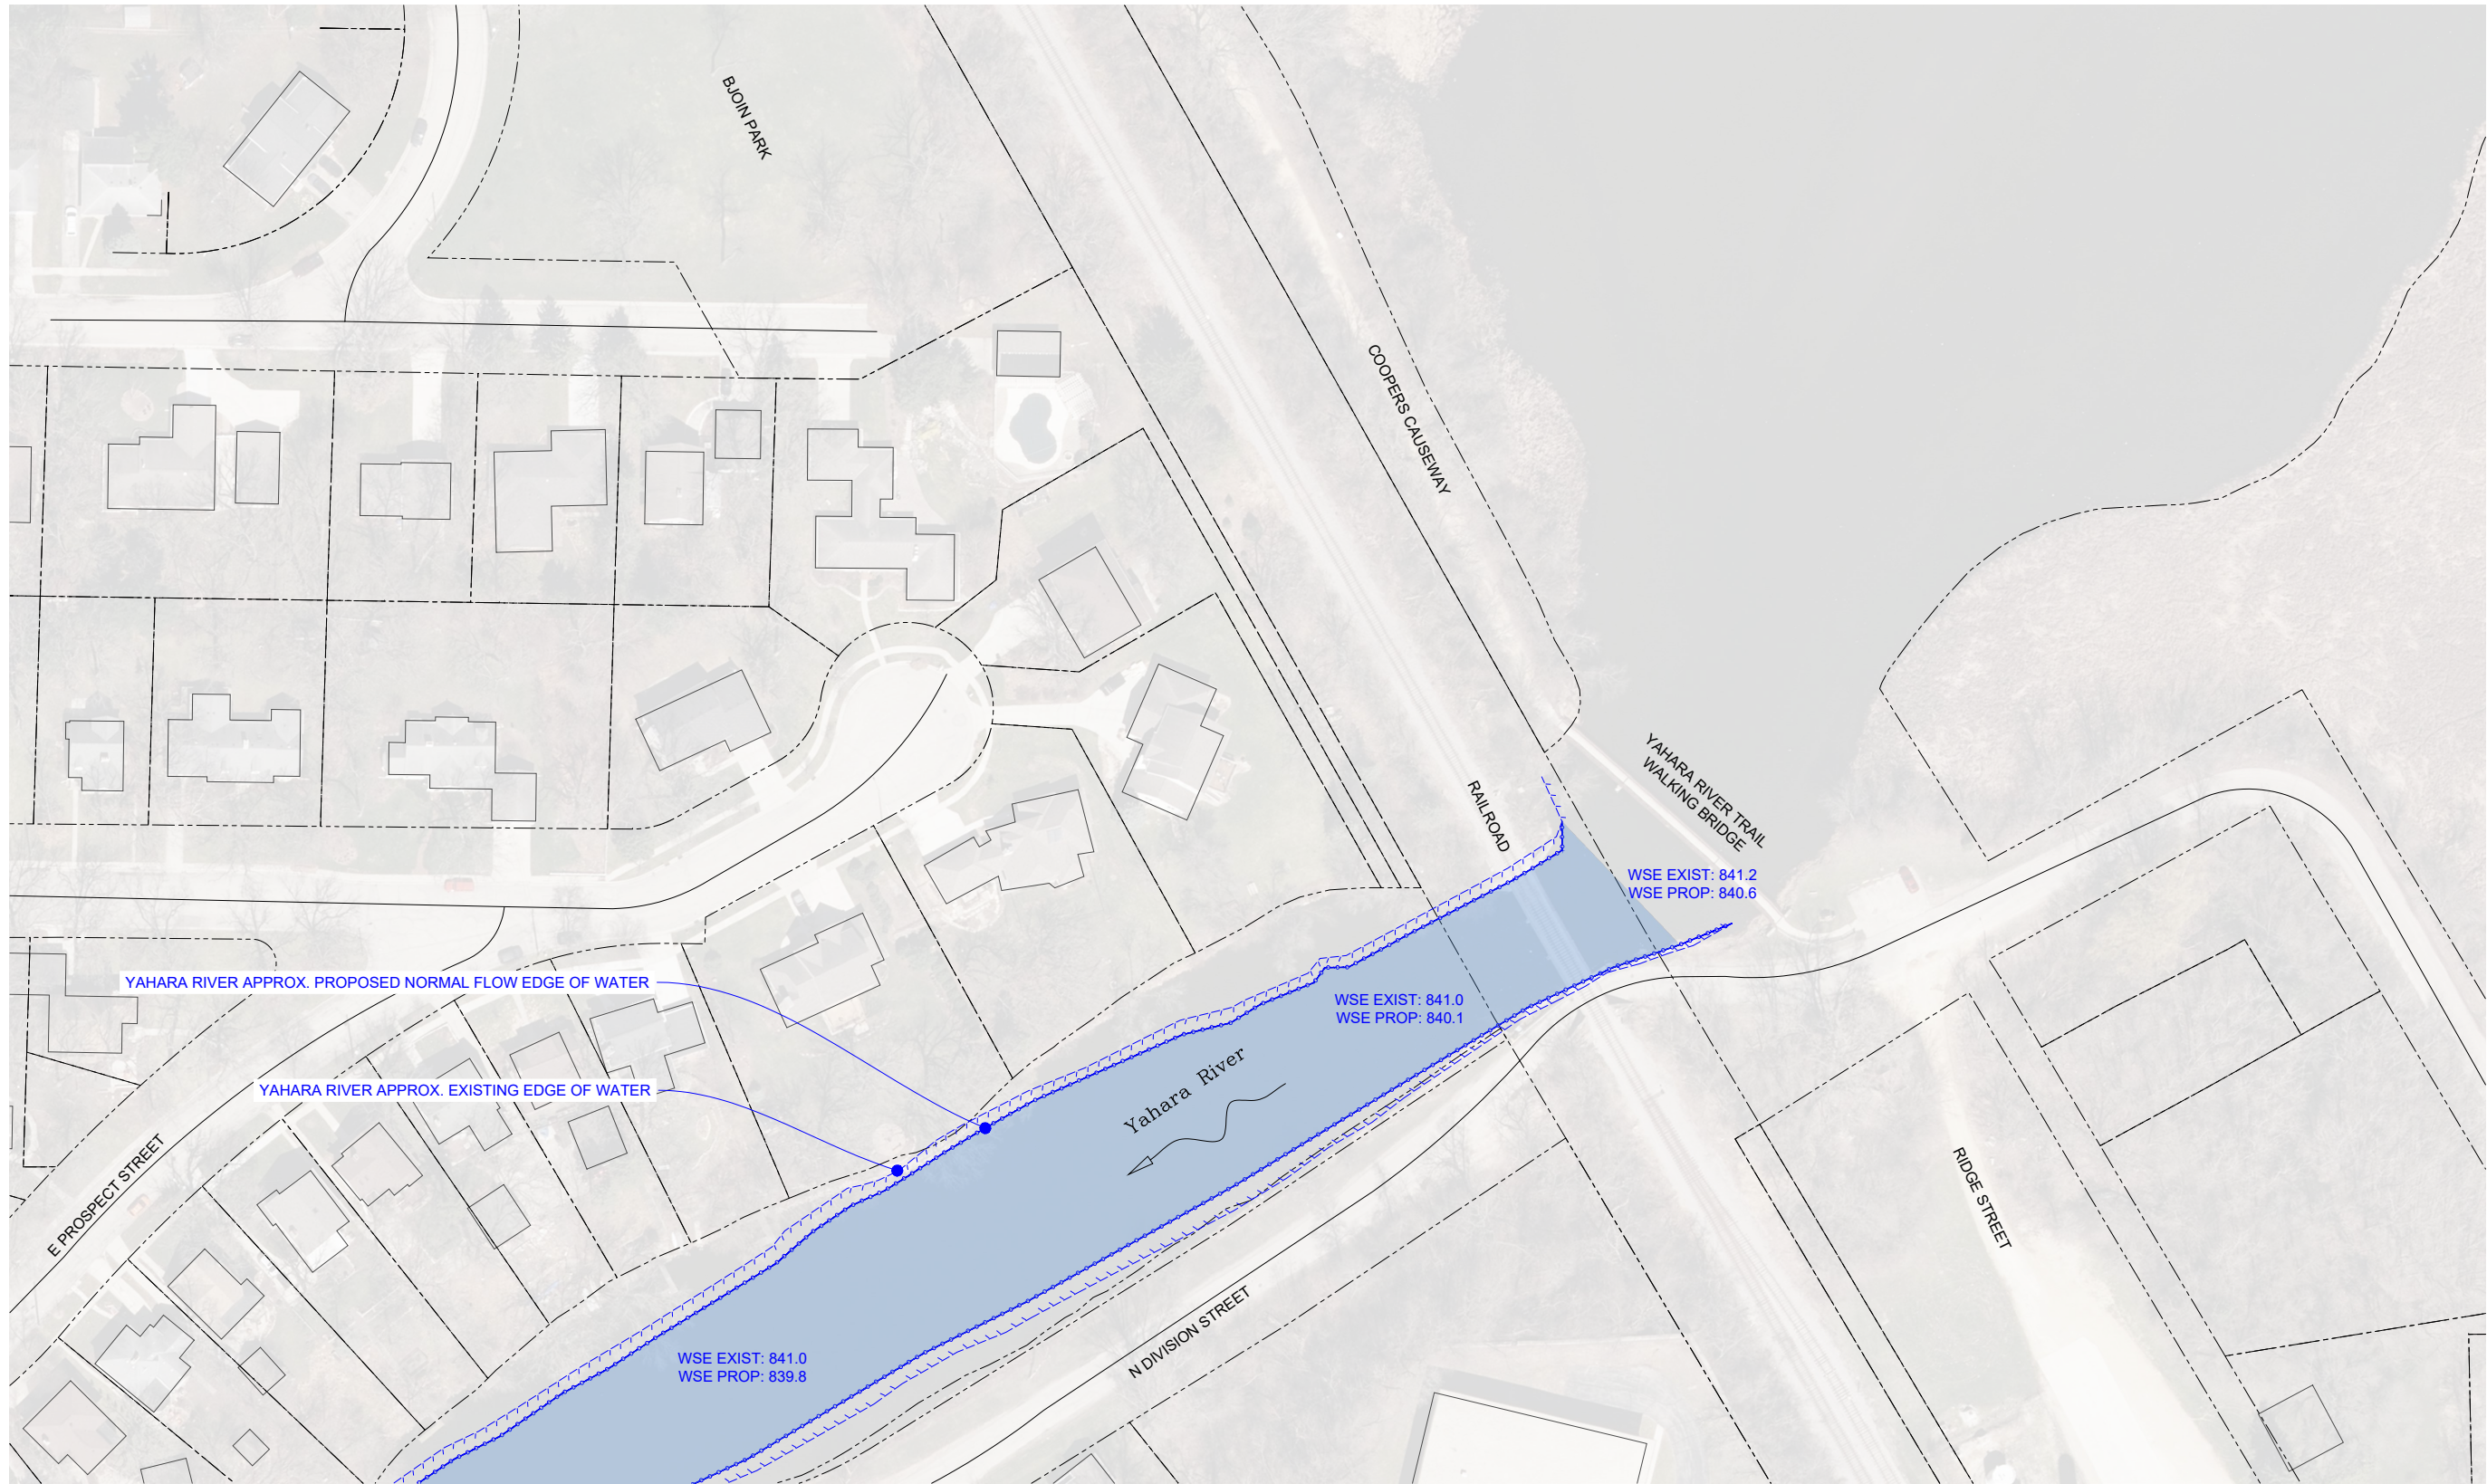

UPSTREAM INUNDATION EXTENTS



- NOTES:**
1. DEPTHS AND EXTENTS BASED ON PRELIMINARY HYDRAULIC ANALYSIS. ALL CHANGES SHOWN ARE CONCEPTUAL.
 2. EXISTING AND PROPOSED INUNDATION EXTENTS BASED ON MEAN FLOW OF 380 CFS



RECREATION ENGINEERING
AND PLANNING
485 ARAPAHOE AVE.
BOULDER, CO 80302
WWW.BOATPARKS.COM

DRAFT

PROJECT OWNER:
CITY OF STOUGHTON
381 E. MAIN ST.
STOUGHTON, WI 53889

STOUGHTON WHITEWATER PARK
YAHARA RIVER STOUGHTON, WISCONSIN
PRELIMINARY - NOT FOR CONSTRUCTION
UPSTREAM 5

REVISIONS:

NO.	DATE

DESIGNED: GL DRAFTED: RG
CHECKED: ML
PLOT DATE: 1/21/2020

DRAWING NO.

5

SHEET 5 OF 5